






PROJECT NAME: Loth Lorien Mount Pleasant Cl.
PROJECT / DWG NO. 24-20. 120.
DWG TITLE: Proposed Floor Plans
SCALE & DATE: 1:100@A3 November 2024
DRAWING REV: No Revision.

All subject to detailed line and level survey, planning, structural appraisal and other consultant and statutory reports

DO NOT SCALE FROM THIS DRAWING EXCEPT FOR THE PURPOSES OF PLANNING.
All dimensions to be verified on site prior to any shop or site works being commenced.
Any discrepancies to be reported to the Designer BEFORE any work is put in hand. This drawing must be read in conjunction with relevant consultants and specialists drawings.

copyright reserved.

  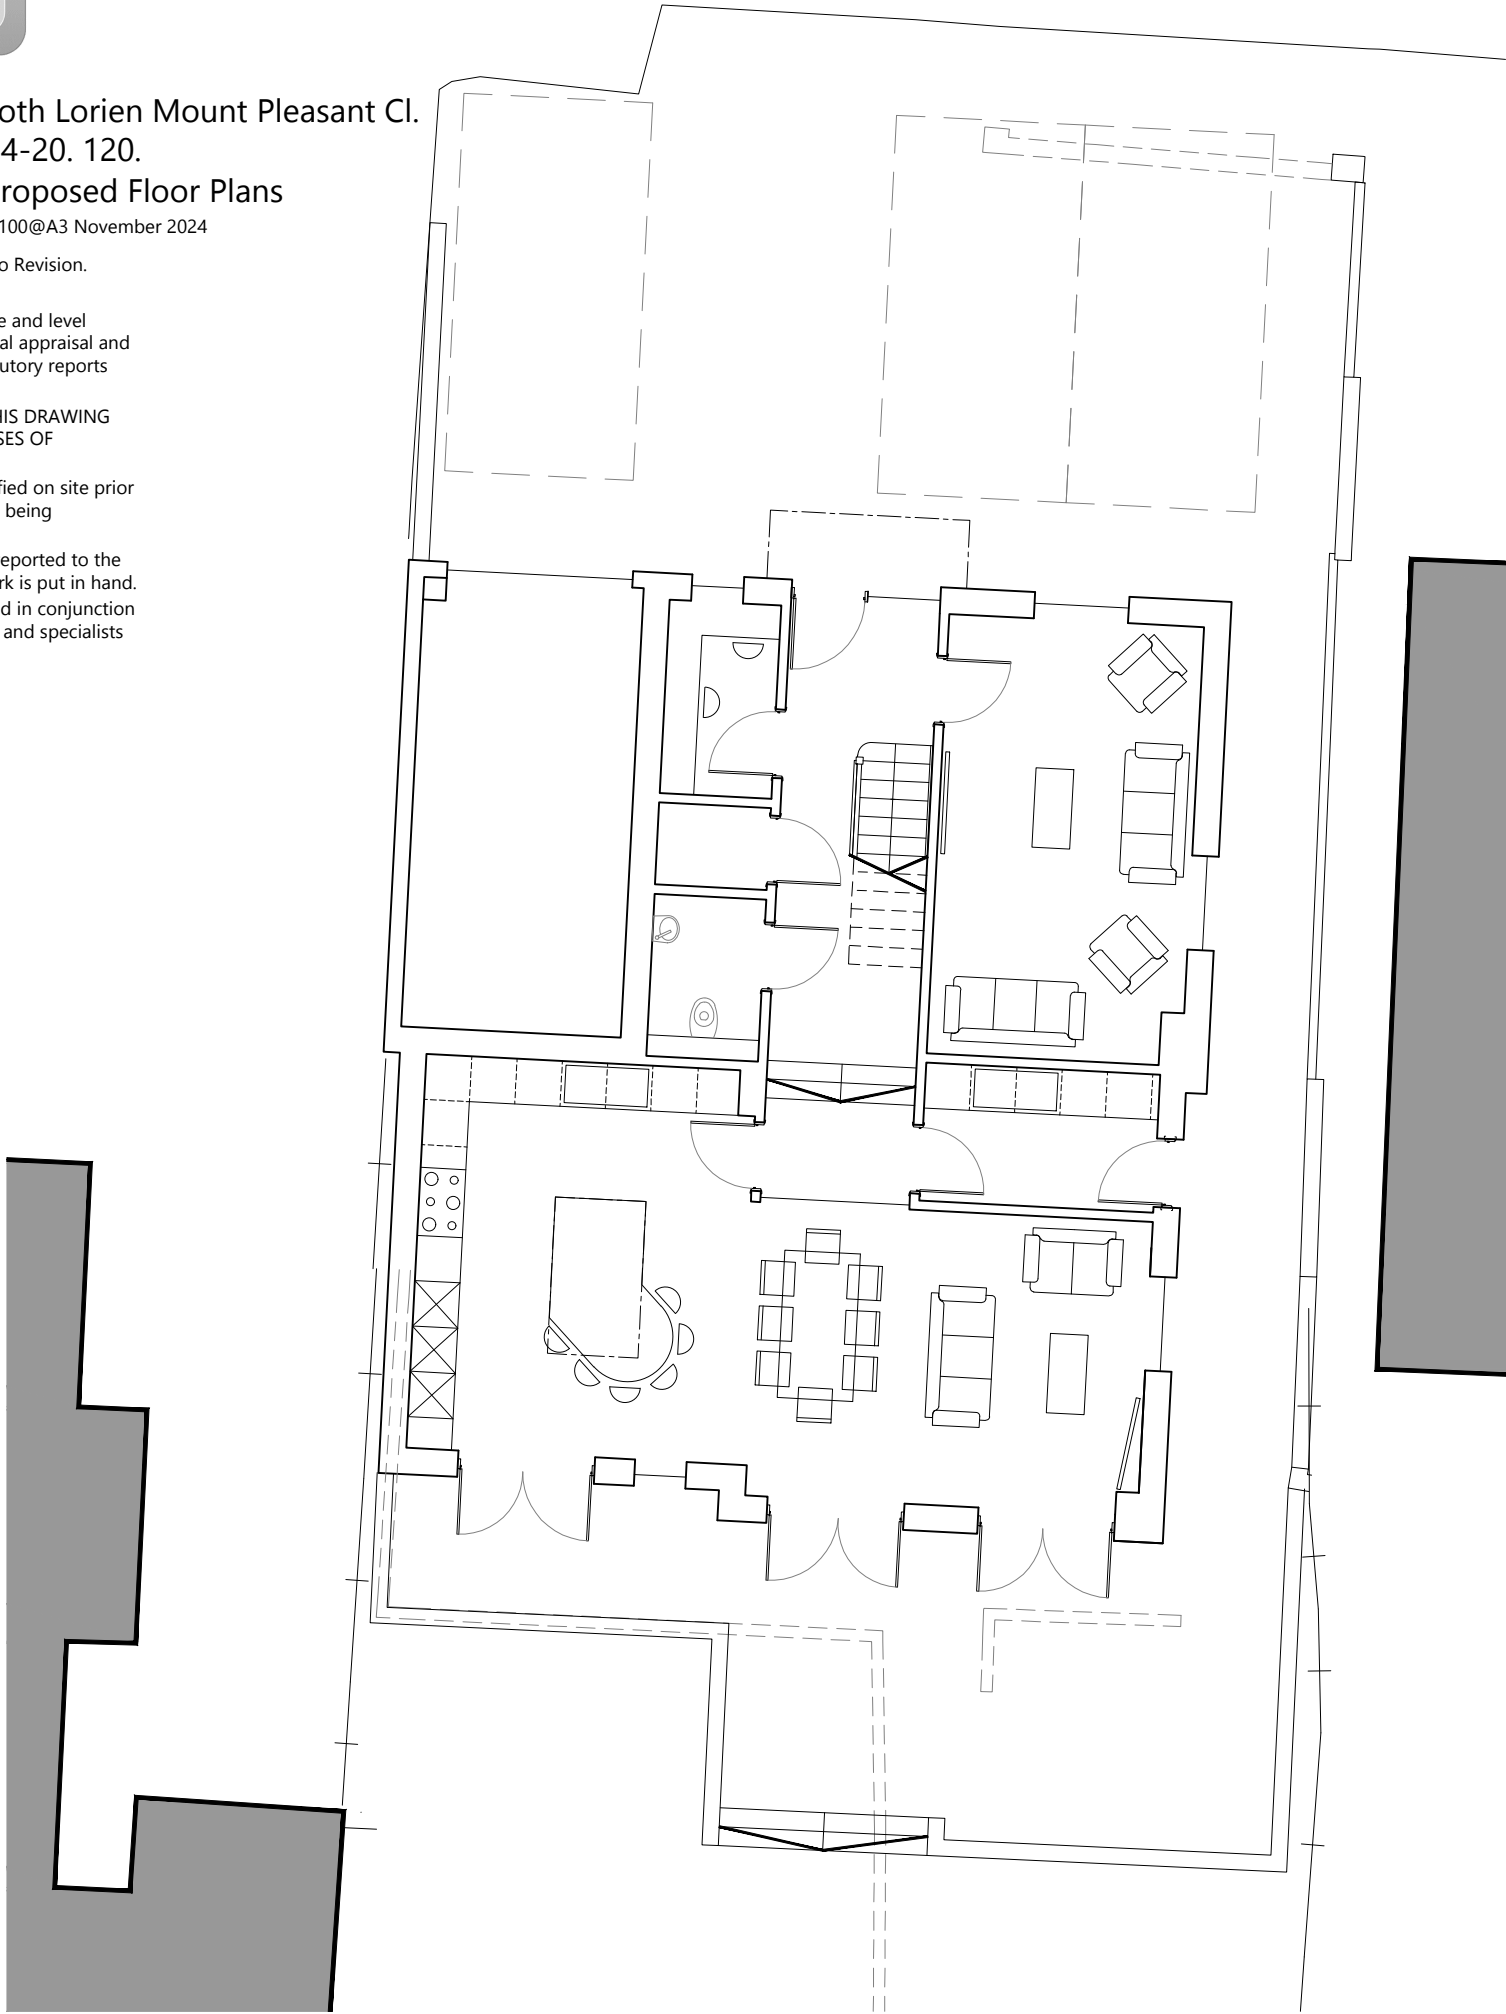

--- removed
--- rooflights /above features

